

Inventory as of 12/17/2024

Dimension	Size	Qty	SqFt
10'x10'	100	254	25,400
10'x20'	200	96	19,200
10'x30'	300	16	4,800
Custom	300	1	300
10'x40'	400	5	2,000
20'x20'	400	37	14,800
20'x30'	600	23	13,800
20'x40'	800	16	12,800
30'x30'	900	2	1,800
20'x50'	1,000	7	7,000
20'x60'	1,200	3	3,600
30'x40'	1,200	2	2,400
Custom	1,200	1	1,200
Custom	1,300	1	1,300
20'x70'	1,400	1	1,400
30'x50'	1,500	4	6,000
40'x40'	1,600	2	3,200
20'x90'	1,800	2	3,600
20'x100'	2,000	1	2,000
40'x50'	2,000	1	2,000
30'x70'	2,100	1	2,100
30'x80'	2,400	1	2,400
40'x60'	2,400	1	2,400
30'x100'	3,000	1	3,000
50'x70'	3,500	2	7,000
50'x100'	5,000	2	10,000
70'x110'	7,700	1	7,700
100'x110'	11,000	1	11,000
80'x200'	16,000	1	16,000
100'x200'	20,000	1	20,000
Totals:		487	210,200




KEEP CLEAR / NO FREIGHT AISLES

*FACILITY HAS NOT BEEN SITE-VERIFIED.

LUMINAIRE		ELECTRICAL SYMBOL LIST	
CEILING	WALL	14	14
24	24	15	15
24	24	16	16
24	24	17	17
24	24	100	100

COMBINATION FLOOR BOXES		ELECTRICAL	
1	1	1	1
2	2	2	2
3	3	3	3
100	100	100	100

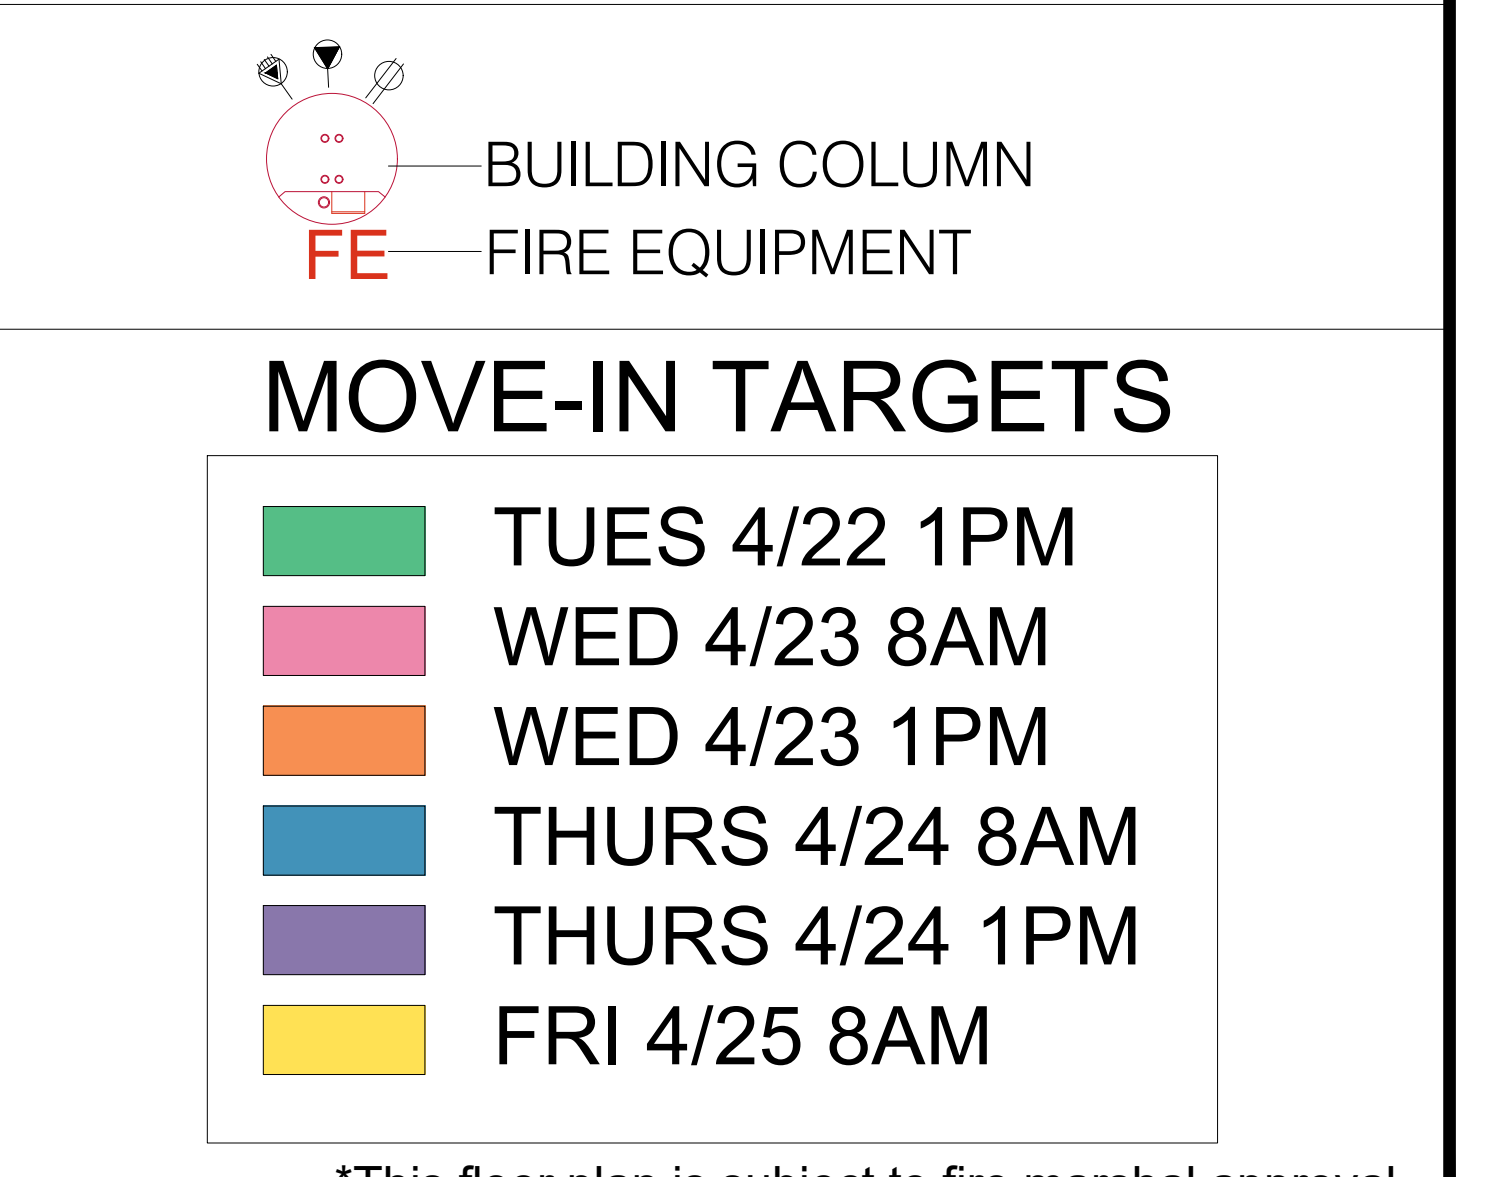

*This floor plan is subject to fire marshal approval.

Current As Of: 12-17-2024
 Job No.: XX
 Drawn By: AM
 Scale: Fit To Page
 C:\TEG\CAD\CAR WASH_25_12-11-24.dwg

The Car Wash Show 2025
 April 26-28, 2025
 Las Vegas Convention Center
 Halls 1-3
 Las Vegas, Nevada

THE EXPO GROUP
 theexpogroup.com | 972.580.9000

Disclaimer
 Every effort has been made to ensure the accuracy of all information contained on this floor plan. However, no warranties, either expressed or implied are made with respect to this floor plan. If the location of building columns, utilities or other architectural components of the facility is a consideration in the construction or use of an exhibit, it is the sole responsibility of the exhibitor to physically inspect the facility to verify all dimensions and locations.