

EMERGENCY EXIT ONLY
DN

EMERGENCY EXIT ONLY
DN


Inventory as of 02/22/2017

Dimension	Size	Qty	SqFt
10'x10'	100	187	18,700
10'x20'	200	46	9,200
10'x30'	300	1	300
20'x20'	400	1	400
20'x30'	600	1	600
20'x50'	1,000	1	1,000
20'x70'	1,400	1	1,400
50'x70'	3,500	2	7,000
40'x100'	4,000	1	4,000
Custom	3,400	1	3,400
Totals:		242	46,000

Boneyard

SOUTH EXHIBIT HALL B

187,646 Sq FT Exhibitor Lounge

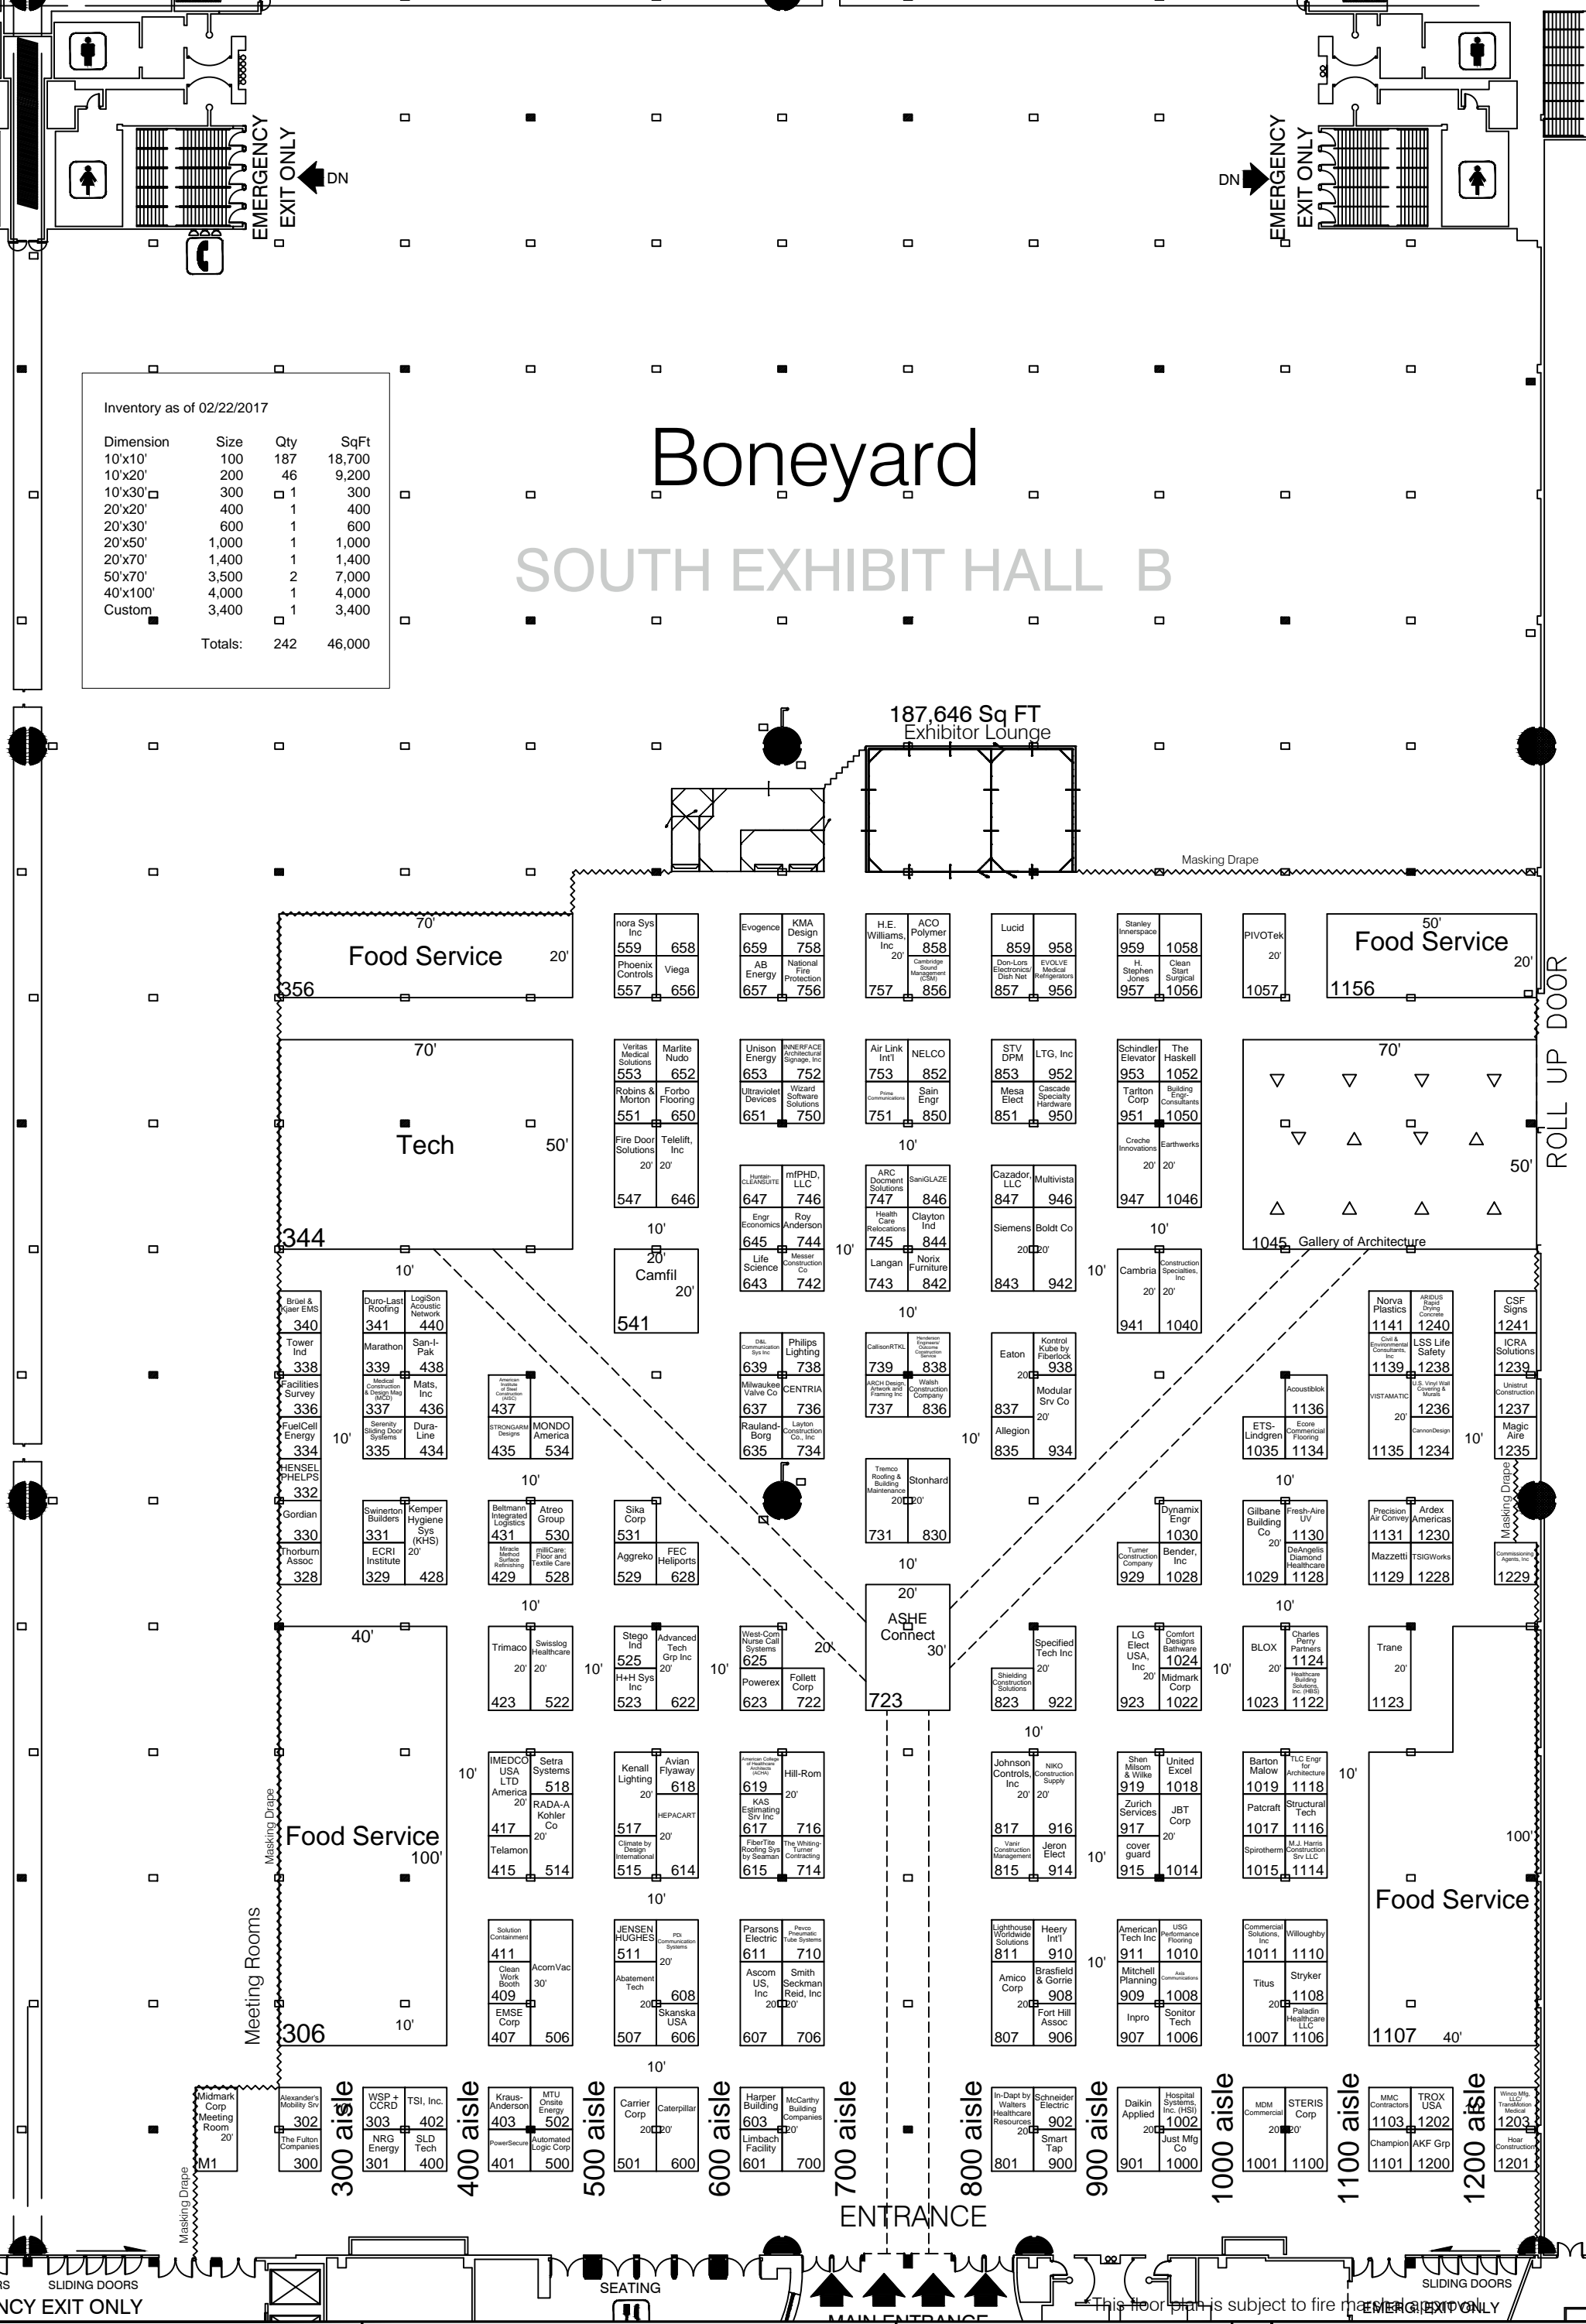

Current As Of: 02/22/2017
Job No.:
Drawn By: SA/AM
Scale: Fit To Page

ASHE PDC
March 13 - 14, 2017
ORANGE COUNTY CONVENTION CENTER
SOUTH HALL B
ORLANDO, FLORIDA

THE EXPO GROUP
YOUR SINGLE SOURCE SOLUTION®
5931 CAMPUS CIRCLE DR. IRVING, TEXAS 75063
VOICE: (972) 580-9000, FAX: (972) 753-0008

Disclaimer
Every effort has been made to ensure the accuracy of all information contained on this floor plan. However no warranties, either expressed or implied are made with respect to this floor plan. If the location of building columns, utilities or other architectural components of the facility is a consideration in the construction or usage of an exhibit, it is the sole responsibility of the exhibitor to physically inspect the facility to verify all dimensions and locations.