
Distributech February 7 - 9, 2023 San Diego Convention Center San Diego, CA Halls A - H

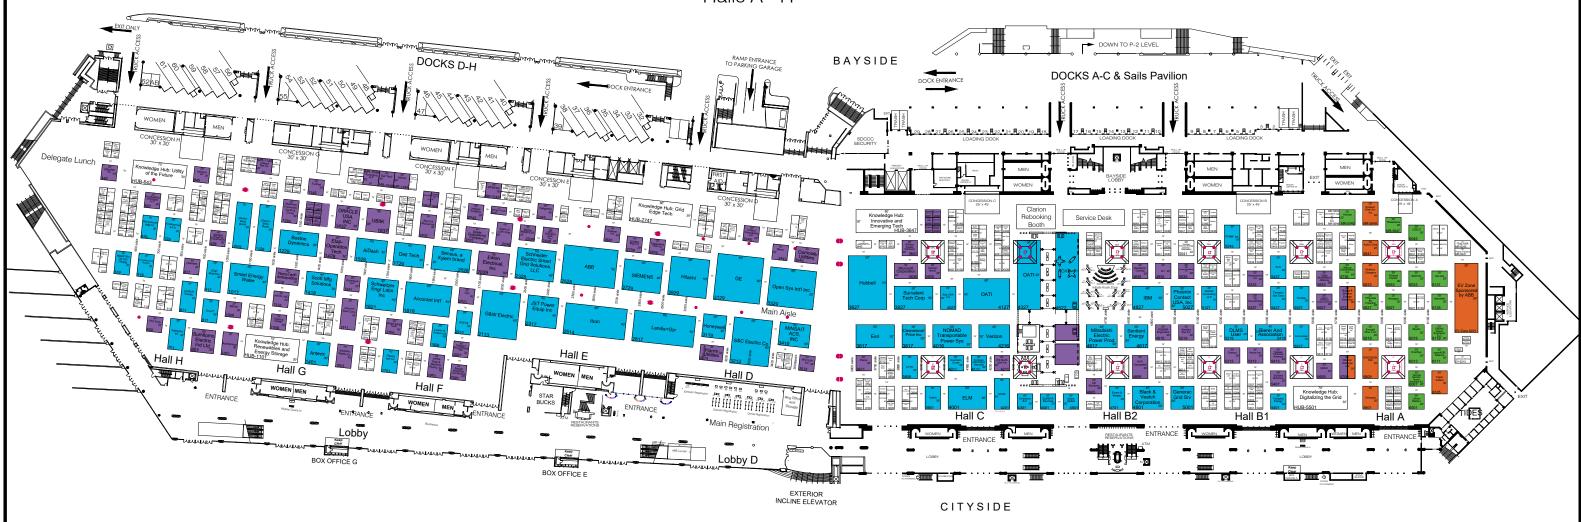


TARGETS

BLUE - FRIDAY FEBRUARY 3rd 8AM - 12PM

PURPLE - FRIDAY FEBRUARY 3rd 1PM - 5 PM

ORANGE - FRIDAY FEBRUARY 3rd 2PM - 6PM

GREEN - SATURDAY FEBRUARY 4th 8AM - 11AM

 

Current As Of: 01-18-2023
■ Job No.: 302004
■ Drawn By: SA / SP
■ Scale: Fit To Page

::\TEG\LAPTOP-CAD\DTech23_01-17-22.dwg

Distributech International February 7 - 9, 2023 San Diego Convention Center Halls A -H Sails Pavilion San Diego, CA

CEILING CLEARANCE: HALLS ABC 27 TO BOTTOM OF TRUSS AND 40" TO CEILING HALLS ABC 27 TO BOTTOM OF TRUSS AND 39" TO CEILING CENTER FLOOR PORTS HALLS F,G,H 36" TO BOTTOM OF TRUSS AND 64" TO CEILING CENTER FLOOR PORTS HALLS F,G,H 36" TO BOTTOM OF TRUSS AND 64" TO CEILING COLUMN FOR COLUMN FLOOR PORTS For Columns 17-22 25-26 13-16 For Columns 23-24 27-28

Disclaime

Every effort has been made to ensure the accuracy of all information contained on this floor plan. However no warranties, either expressed or implied are made with respect to this floor plan. If the location of building columns, utilities or other architectural components of the facility is a consideration in the construction or usage of an exhibit, it is the sole responsibility of the exhibitor to physically inspect the facility to verify all dimensions and locations.

THE EXPOGROUP the expogroup.com 1 972.580.9000