



3rd level

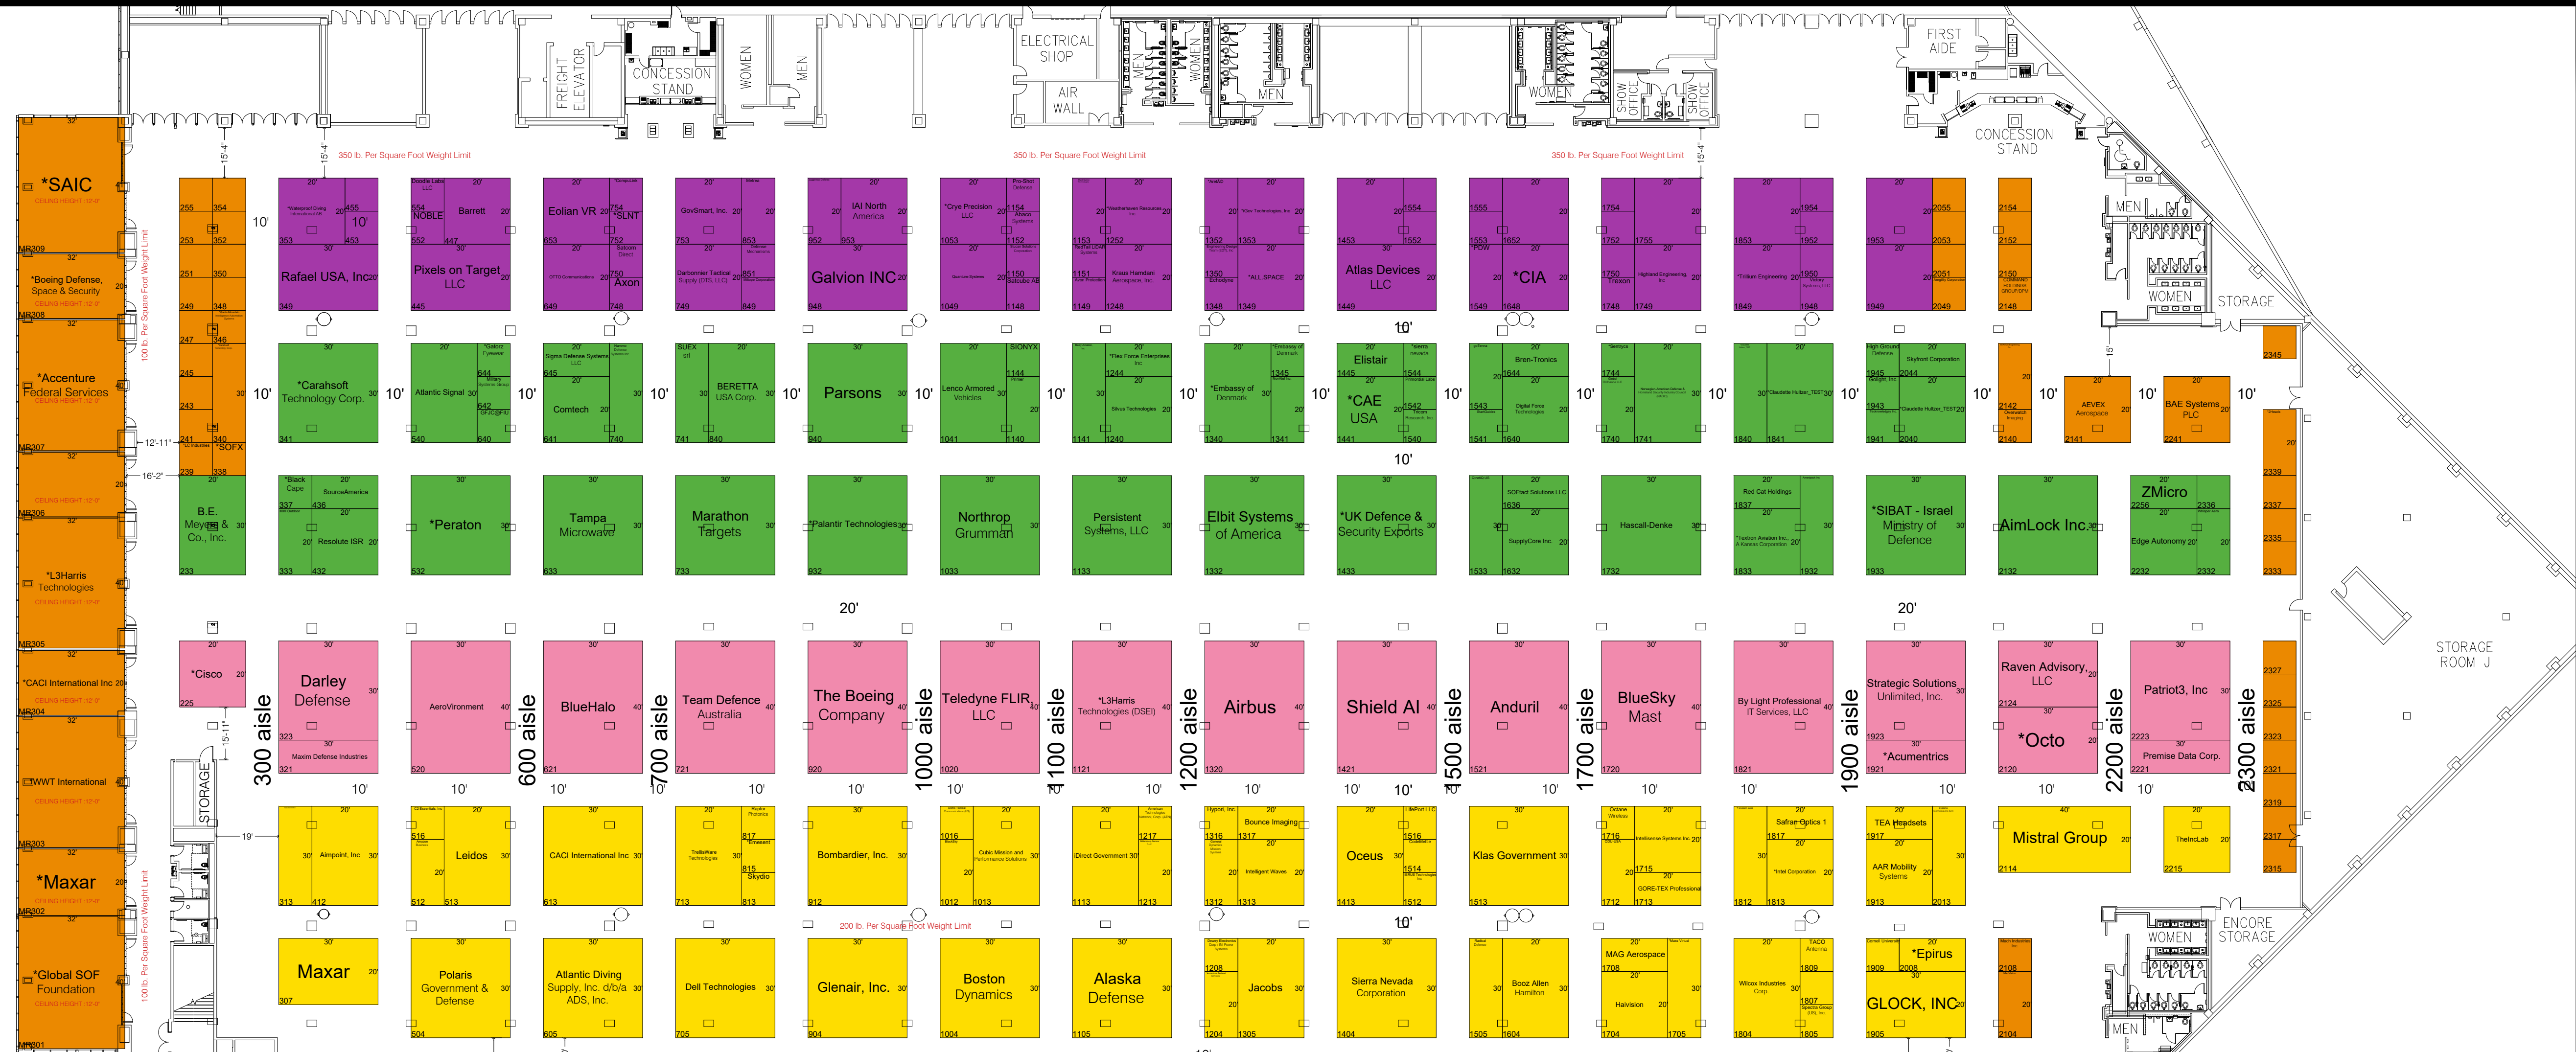

2nd level

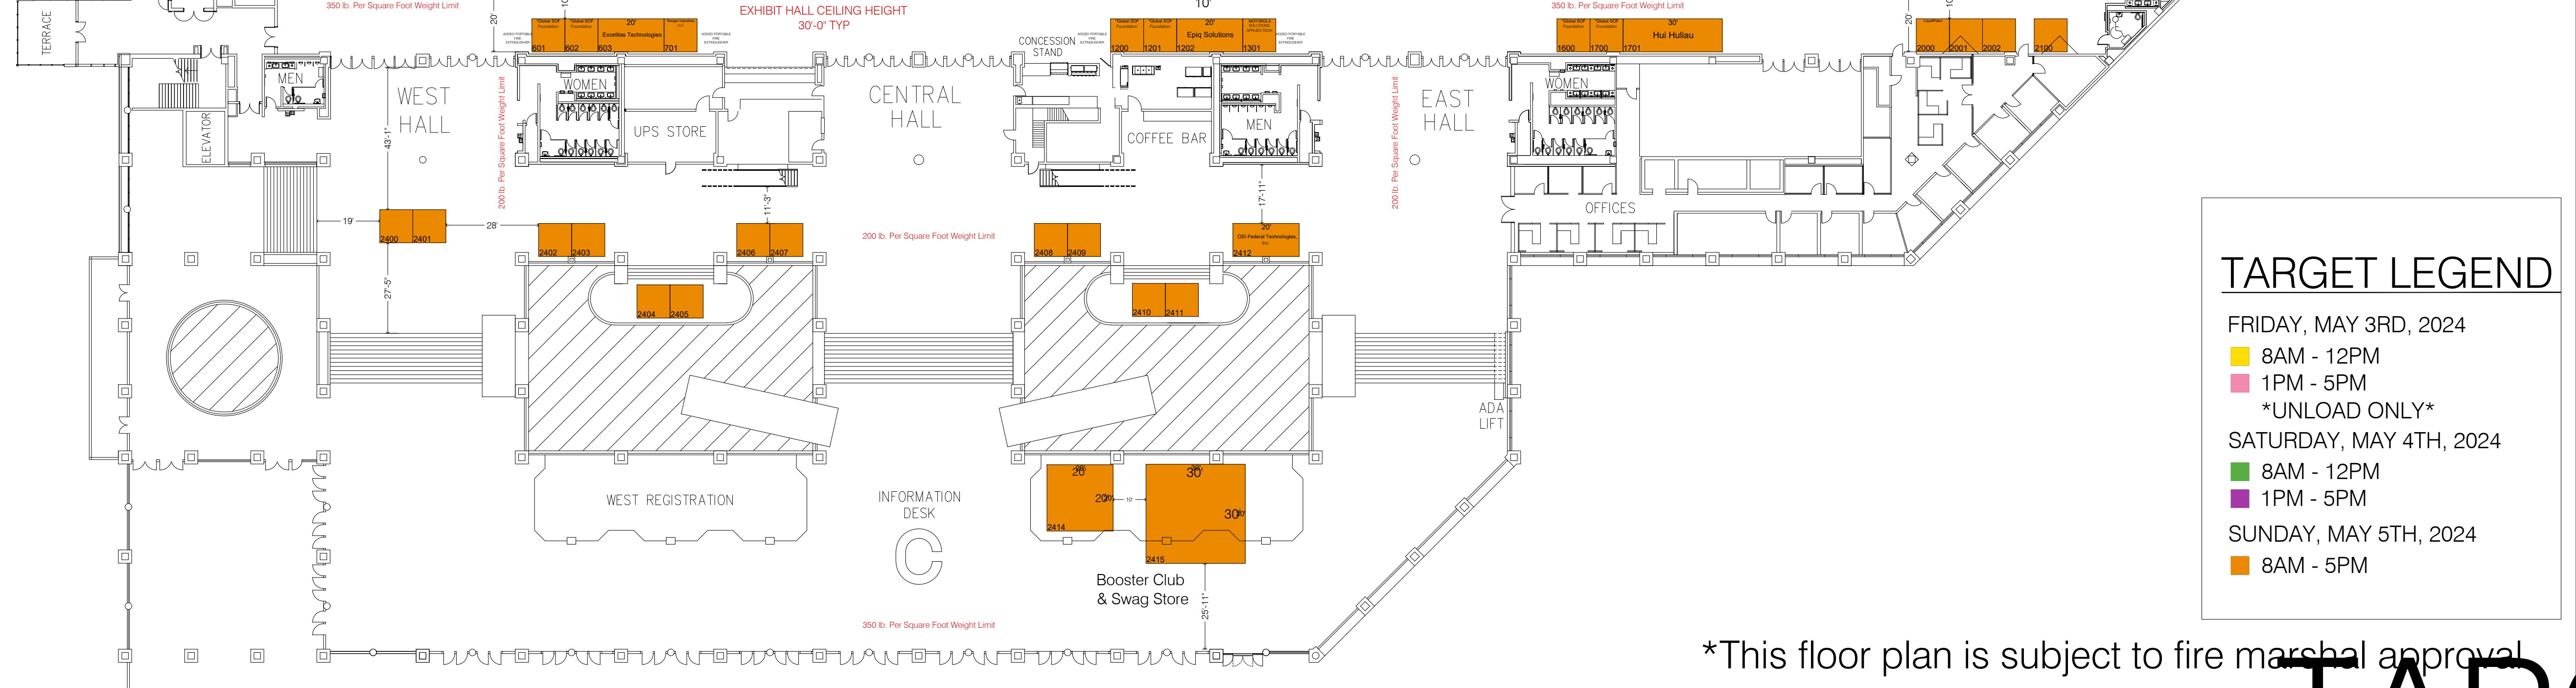

TARGET LEGEND

FRIDAY, MAY 3RD, 2024

- 8AM - 12PM
- 1PM - 5PM
- *UNLOAD ONLY*

SATURDAY, MAY 4TH, 2024

- 8AM - 12PM
- 1PM - 5PM

SUNDAY, MAY 5TH, 2024

- 8AM - 5PM

*This floor plan is subject to fire marshal approval

Current As Of: 12-05-2023
Job No.: 2405008
Drawn By: SA/LR
Scale: Fit To Page
J:_Floor_Plans\2024_Floor_Plans\SOF24\CAD\SOF24_12-05-23.dwg

SOF Week 2024

May 7 - 9, 2024

Tampa Convention Center

East, Central and West Halls
Tampa, Florida

SHOW INFORMATION	
MOVE IN DATE	05/02/2024
MOVE OUT DATE	05/10/2024
SHOW DATE	05/07-05/09/2024
PROJECT MANAGER	JAYLEE PRATER
CONTACT	913.526.7240
FLOOR PLANNER	STEVEN AGUILAR
CONTACT	210.288.4483

THE EXPO GROUP

theexpogroup.com | 972.580.9000

Disclaimer
Every effort has been made to ensure the accuracy of all information contained on this floor plan. However no warranties, either expressed or implied are made with respect to this floor plan. If the location of building columns, utilities or other architectural components of the facility is a consideration in the construction or usage of an exhibit, it is the sole responsibility of the exhibitor to physically inspect the facility to verify all dimensions and locations.