

TRANSIENT SLIPS (North Docks)

1	25'	90'	Intelsat US, LLC
2	RAMP 9'-3"		
3	47'-7"	22'-11"	
4	47'-7"	22'-11"	
5	RAMP 9'-3"		
6	47'-7"	21'-7"	*Clarion SOF Week Booth
7	47'-7"	21'-7"	
8	RAMP 9'-4"		
9	47'-7"	21'-7"	Legacy Innovations
10	20'		Air Center Helicopters, Inc.

LEGEND :

- beMatrix Column Wrap
- 3 Sided beMatrix Column
- 3 Sided beMatrix Column
- Vinyl Banner Column Wrap
- Small Business Column


LEGEND :

- Access Control Line
- EVOLV Dual
- EVOLV Single
- EVOLV Screening Officer
- Security Search Table
- Scanning Pods
- Directional Arrows
- Queuing Line
- Query Station
- Print Station
- Badge Print Staff
- Directional Staff
- Signage

Belt Stanchion (8) - Black 61

TRANSIENT SLIPS (South Docks)

7	23'-7"	47'-7"	9'-3"	23	JFD Ltd	50'
8	21'-9"	47'-7"		24		20'
9	21'-9"	47'-7"		25	Wing Group	50'
10	18'-11"	47'-7"		26		20'
11	18'-11"	47'-7"		27	Voltair	50'
12	25'-5"	47'-7"		28		20'
13				29		
14	RAMP			30		
15	RAMP			31		
16	RAMP			32		
17	RAMP			33		
18	RAMP			34		
19	RAMP			35		

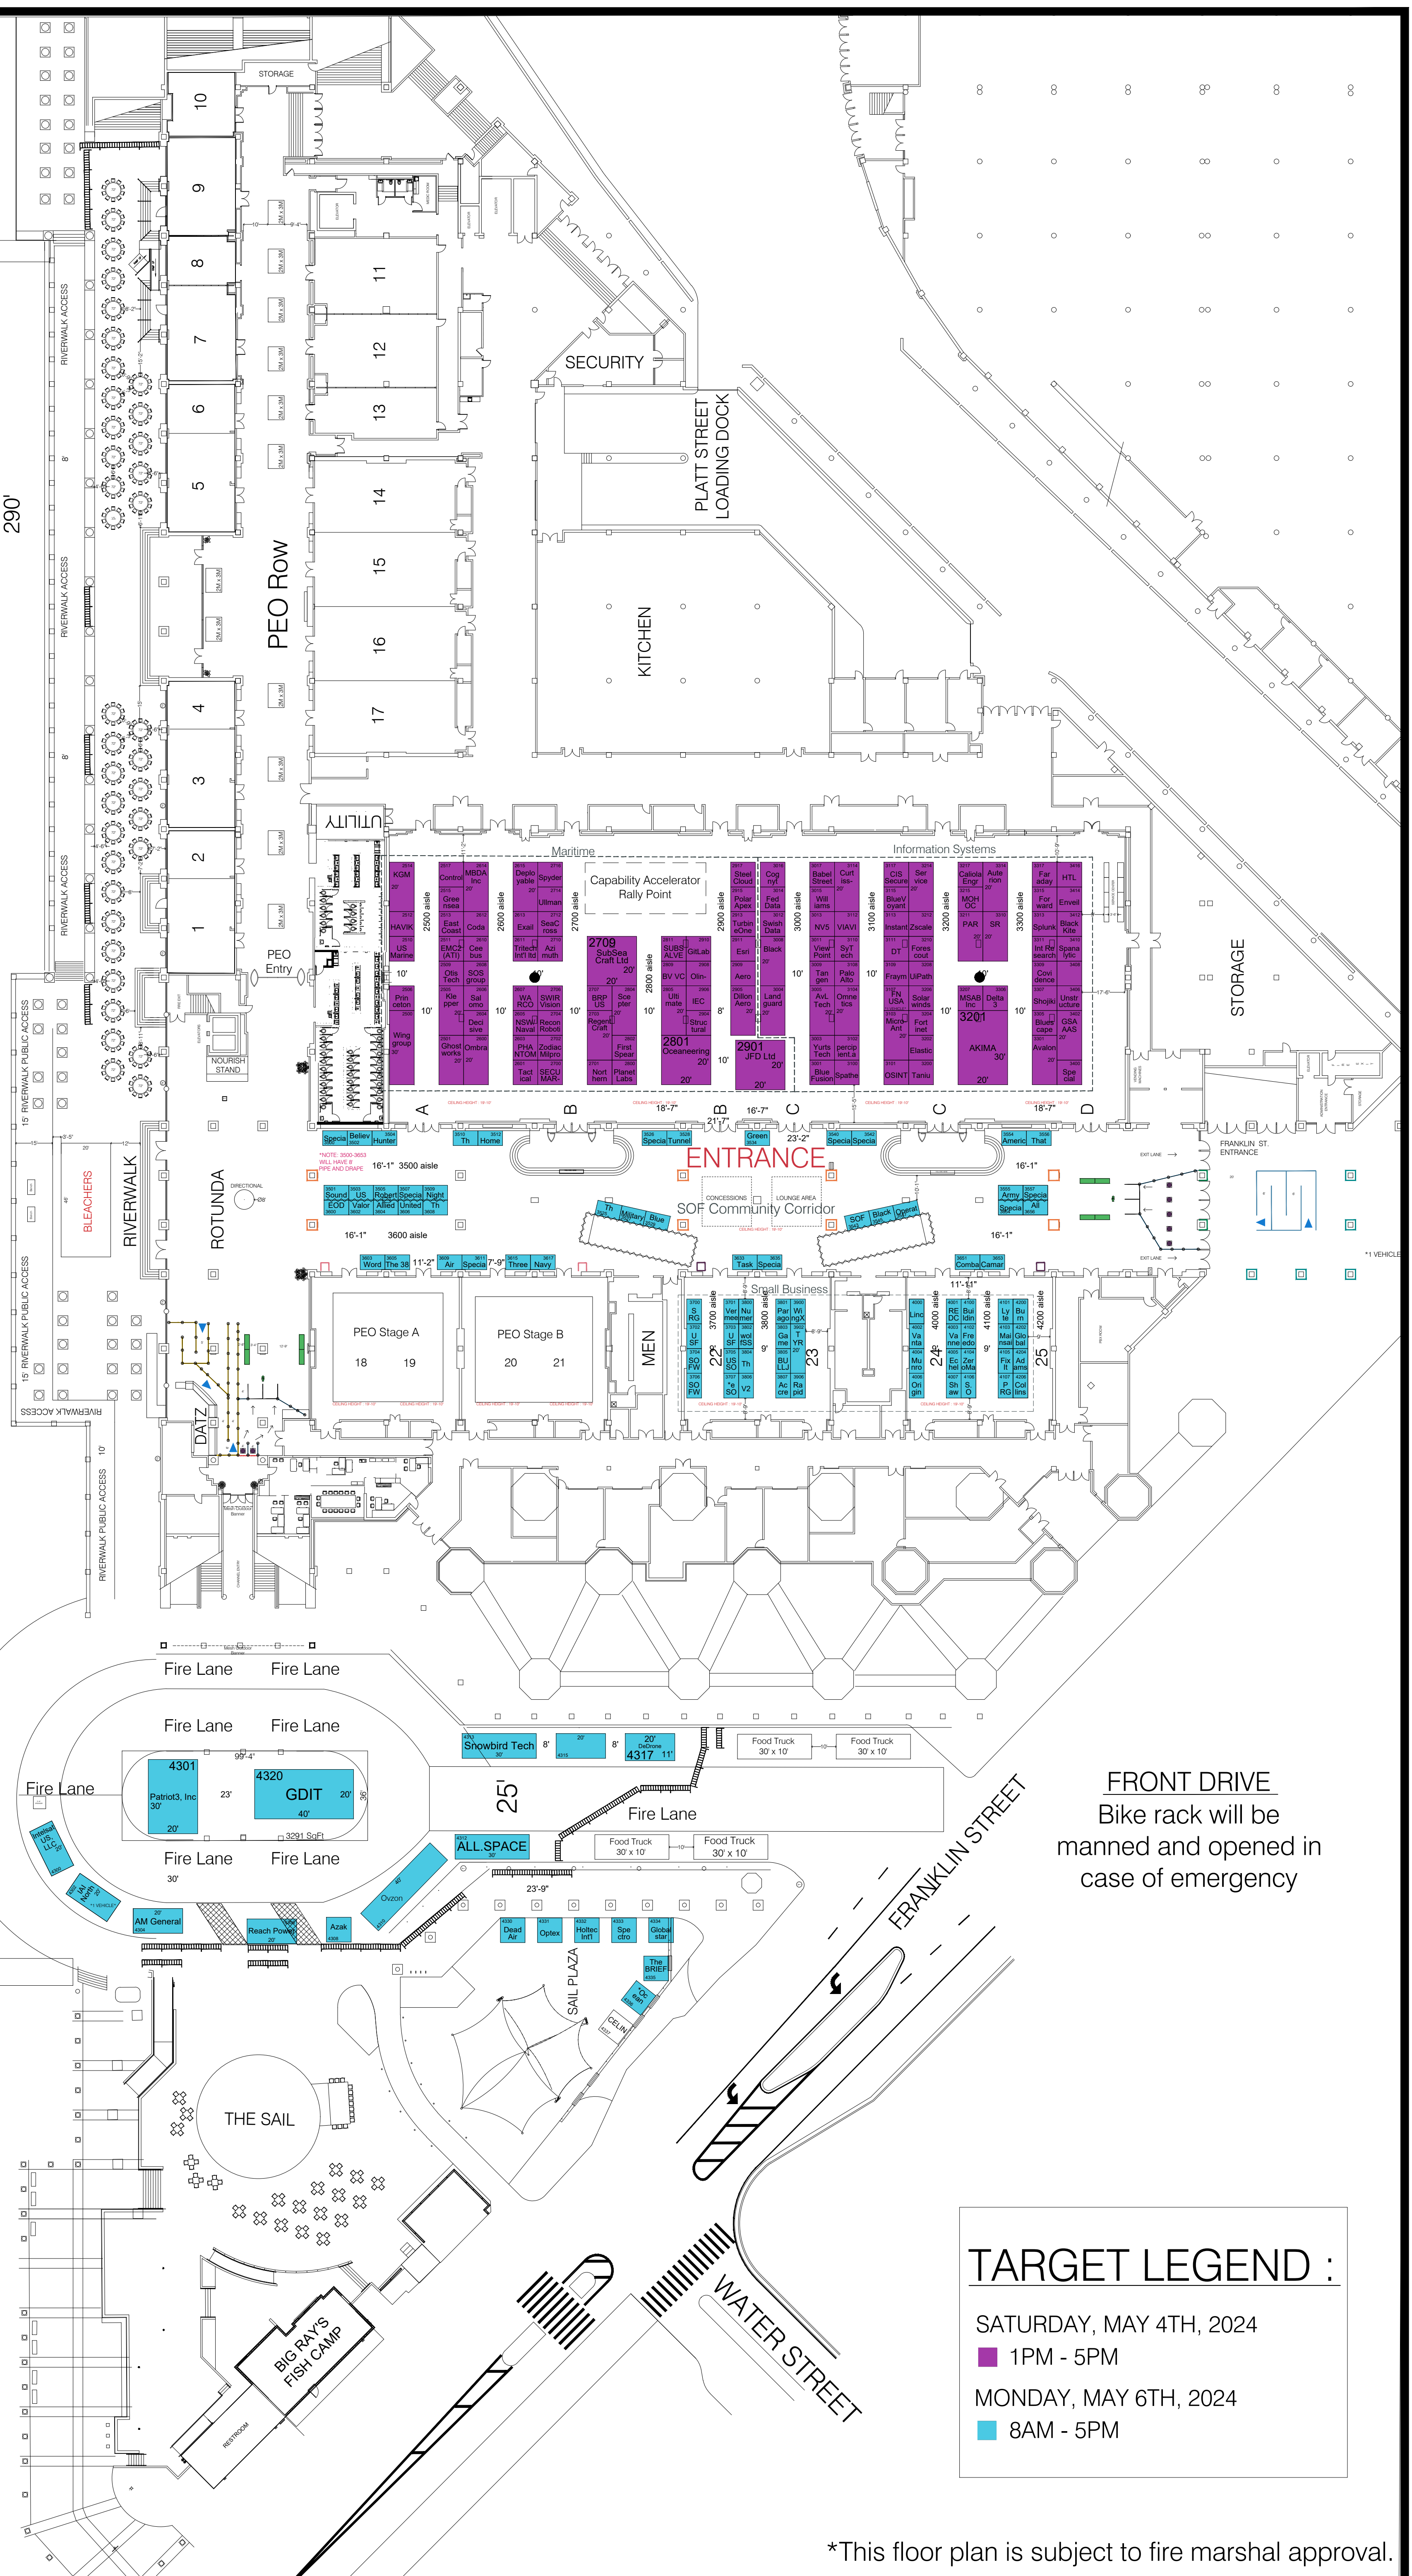

FRONT DRIVE
Bike rack will be
manned and opened in
case of emergency

TARGET LEGEND :

SATURDAY, MAY 4TH, 2024

- 1PM - 5PM

MONDAY, MAY 6TH, 2024

- 8AM - 5PM

*This floor plan is subject to fire marshal approval.

Current As Of: 04-23-2024
Job No.: 2405008
Drawn By: SA/LR
Scale: Fit To Page

SOF Week 2024
May 7 - 9, 2024
Tampa Convention Center
Level 1 - Site
Tampa, Florida

THE EXPO GROUP
theexpogroup.com | 972.580.9000

Disclaimer
Every effort has been made to ensure the accuracy of all information contained on this floor plan. However no warranties, either expressed or implied are made with respect to this floor plan. If the location of building columns, utilities or other architectural components of the facility is a consideration in the construction or usage of an exhibit, it is the sole responsibility of the exhibitor to physically inspect the facility to verify all dimensions and locations.